

# CC WSP FEATS 2016 STAGE BARS & BLACKS

Backstage Corridor

## Motorised Bars


- E.1 US Black Curtains w:12m
- E.2 MS Black Curtains w:12m
- E.3 Lighting
- E.4 Lighting
- E.5 Legs
- E.6 Lighting
- E.7 Border

## Counter-weighted bars: w:10m

- 1 on request
- 2 on request
- 3 Border
- 4 Legs
- 5 on request
- 6 Border
- 7 Legs
- 8 on request
- 9 Lighting
- 10 on request
- 11 on request
- 12 Border
- 13 Legs
- 14 Lighting
- 15 on request
- 16 on request
- 17 Lighting
- 18 on request
- 19 Border
- 20 Legs
- 21 Cyclorama Lighting

space between =30cm

space between =25cm

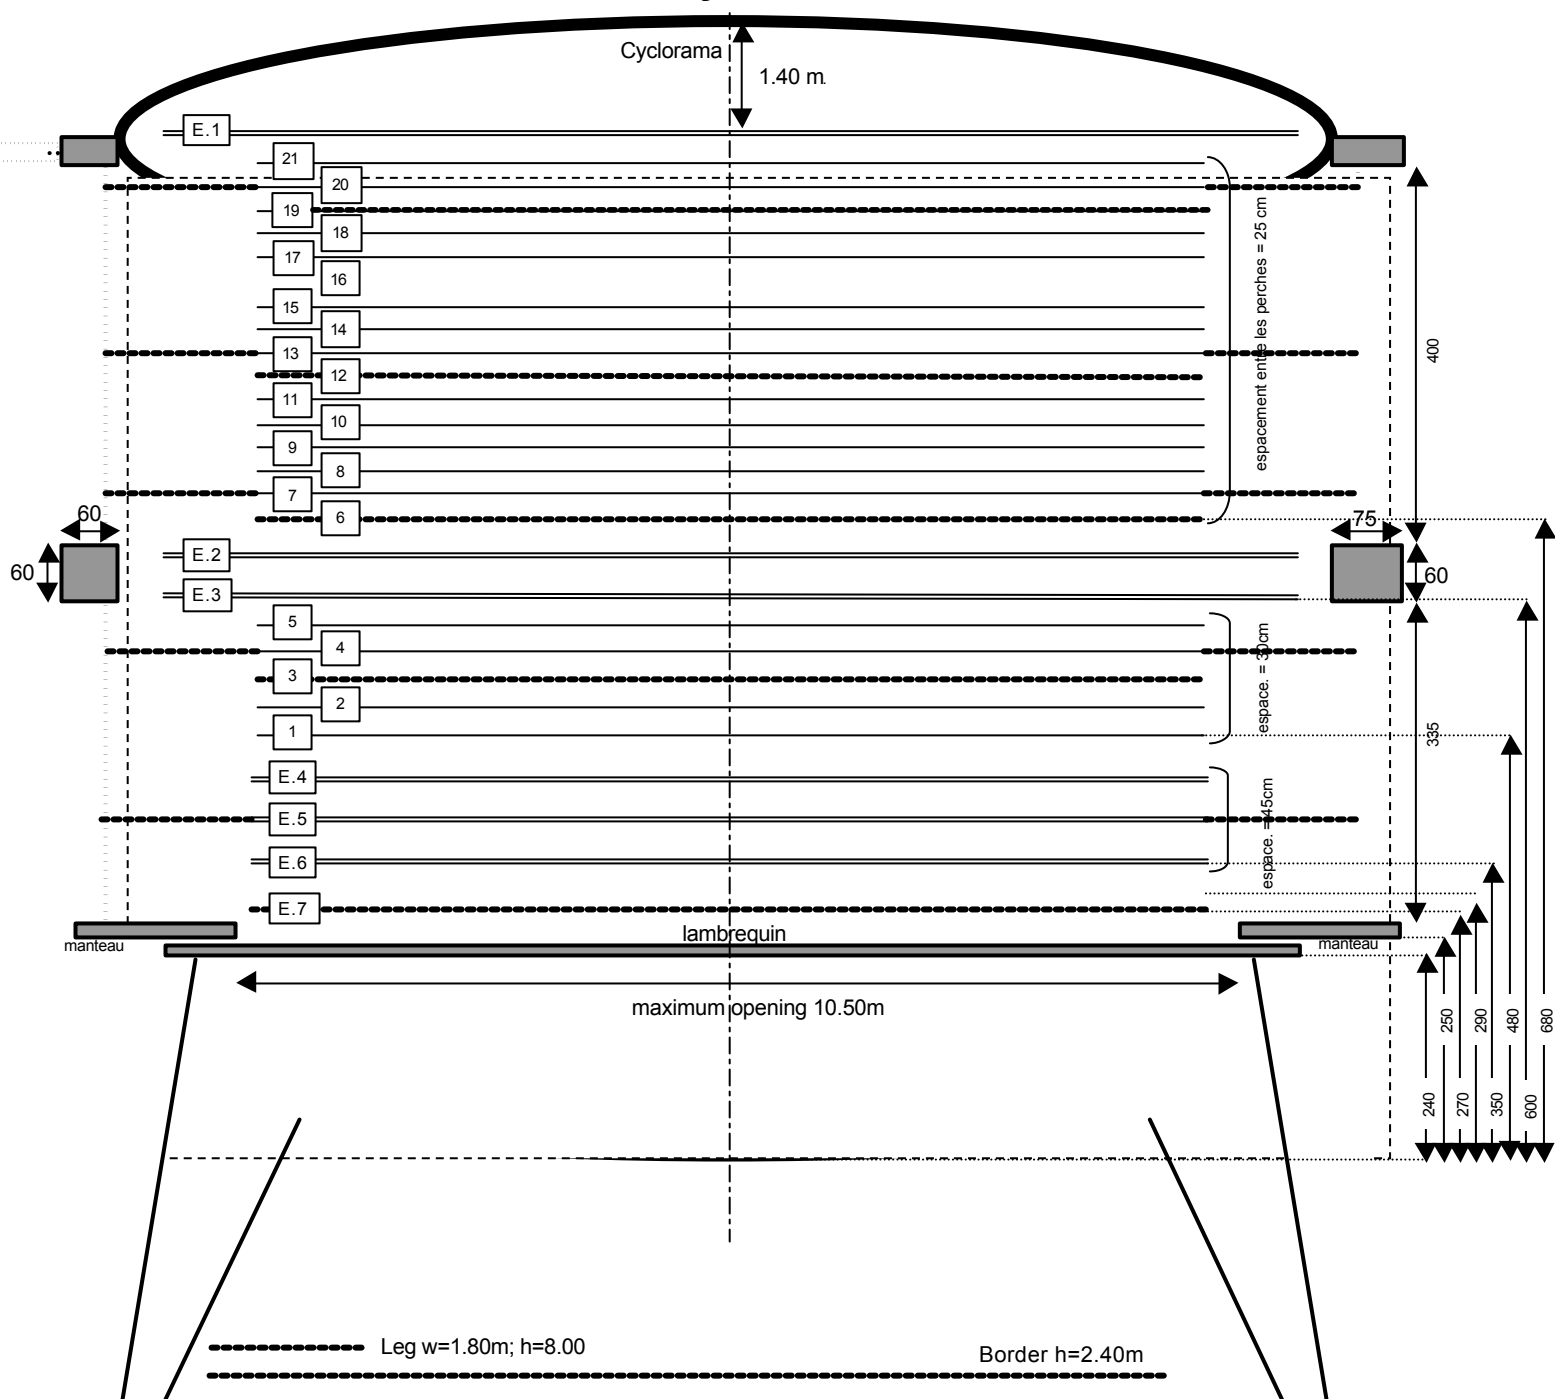

----- Leg w=1.80m; h=8.00

----- Border h=2.40m